


HALL C
CEILING HEIGHT 35'

HALL B
CEILING HEIGHT 35'

BAYOU REGIONAL
FLOOR PLAN - VERSION 4 - UPDATED AS OF 3/16 9:15AM

WILLIAMS BLVD.

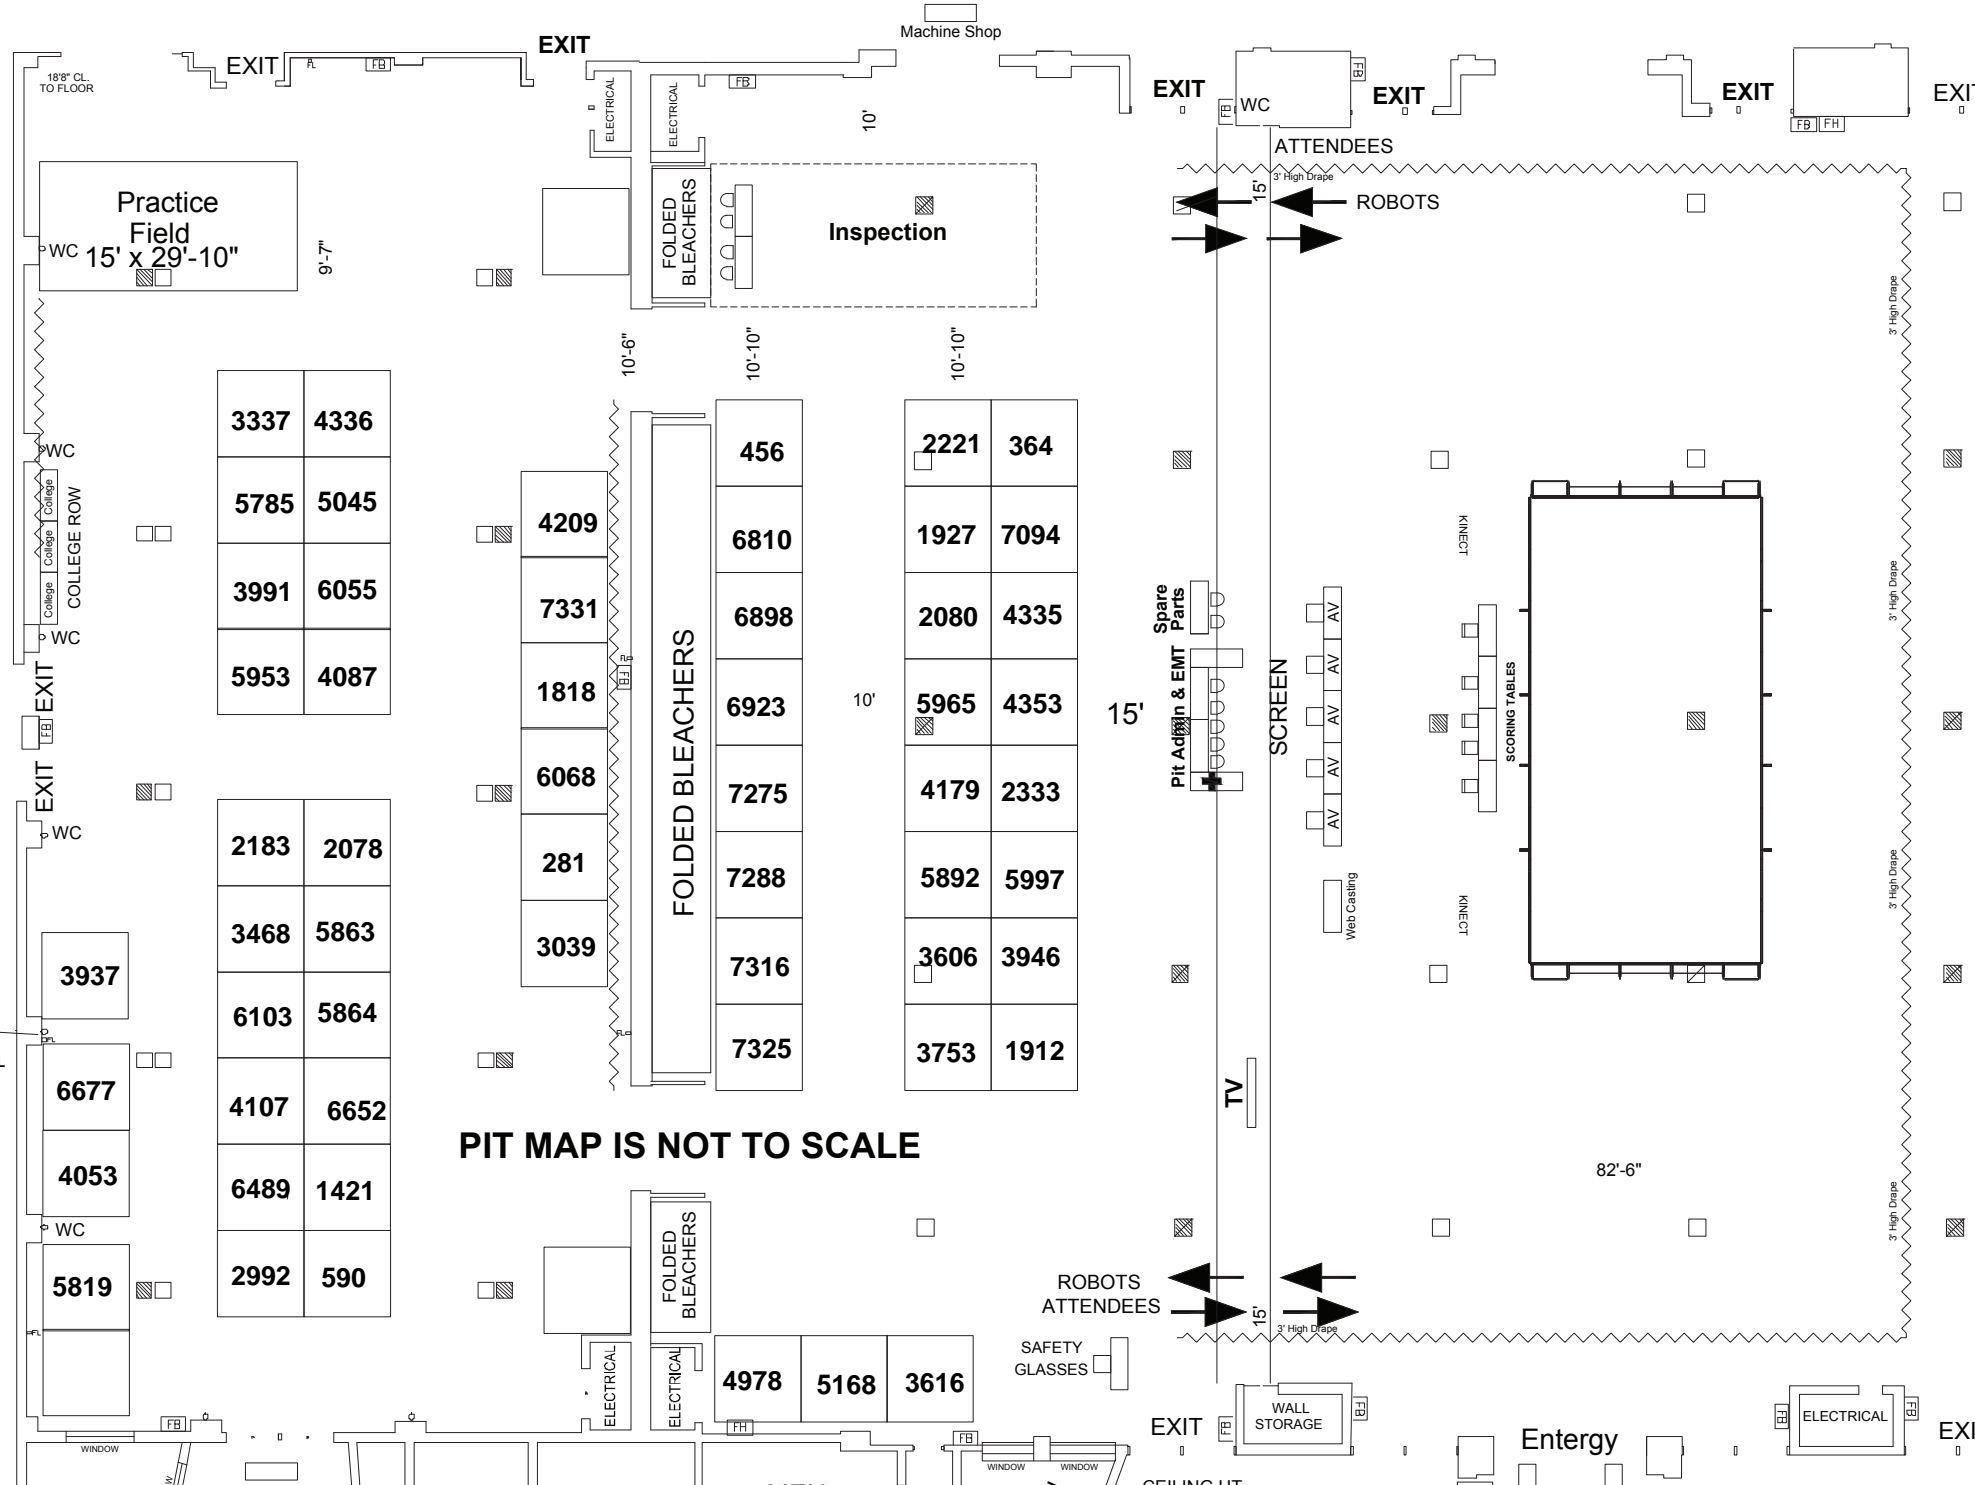

3337	4336
5785	5045
3991	6055
5953	4087

2183	2078
3468	5863
6103	5864
4107	6652
4053	
6489	1421
2992	590
5819	

4209
7331
1818
6068
281
3039

456
6810
6898
6923
7275
7288
7316
7325

2221	364
1927	7094
2080	4335
5965	4353
4179	2333
5892	5997
3606	3946
3753	1912

4978	5168	3616
------	------	------

PIT MAP IS NOT TO SCALE

WALL CHANDELIER
9'4" H
STICKS OUT
1'6" FROM WALL

18" CL.
TO FLOOR

Practice Field
15' x 29'-10"

Inspection

FOLDED BLEACHERS

ATTENDEES

ROBOTS

Pit Admin & EMT

SCREEN

SCORING TABLES

TV

WALL STORAGE

Entergy

MEN

CEILING HT.

CEILING